

NOTES:

ALL DIMENSIONS AND HEIGHTS ARE TO BE CHECKED ON SITE BEFORE WORK IS PUT IN HAND.
 ALL WORK AND MATERIAL ARE TO COMPLY TO RELEVANT SABS CODES WHERE APPLICABLE.
 BRAND NAMES DENOTE SIMILAR OR EQUALLY APPROVED.
 ALL WORK TO BE IN ACCORDANCE TO N.R.B.
 REPORT DISCREPANCIES TO ARCHITECT OR ENGINEER.

NOTES:

TENDER DRAWING

REV No	DATE :	DESCRIPTION:

SIZE ON ORIGINAL DRAWING 100 mm

CLIENT LOGO



PROJECT DETAILS

DEVELOPMENT OF WESTHAVEN CEMETERY PHASE 2

CONTRACT No

DISCIPLINE

CIVIL – STORM WATER

DRAWING DESCRIPTION

DETENTION PONDS

DESIGNED BY M.BENHURA DRAWN BY M.BENHURA CHECKED BY C.RADEBE

DRWG UNITS METERS SCALE 1:1000


RESPONSIBLE PROFESSIONAL			
DATE	NAME	SIGNATURE	PR NUMBER
APR2018	COLLIN RADEBE		20060271



247 VOORTREKKER ROAD NOORDHEUVEL KRUGERSDORP

Web address: www.morad.co.za
 Tel: 011 954 3835
 Fax: 011 954 3774

SIZE	DRAWING NUMBER	REV
A1	P-02-02-19-CIV-CON-RD-001	0

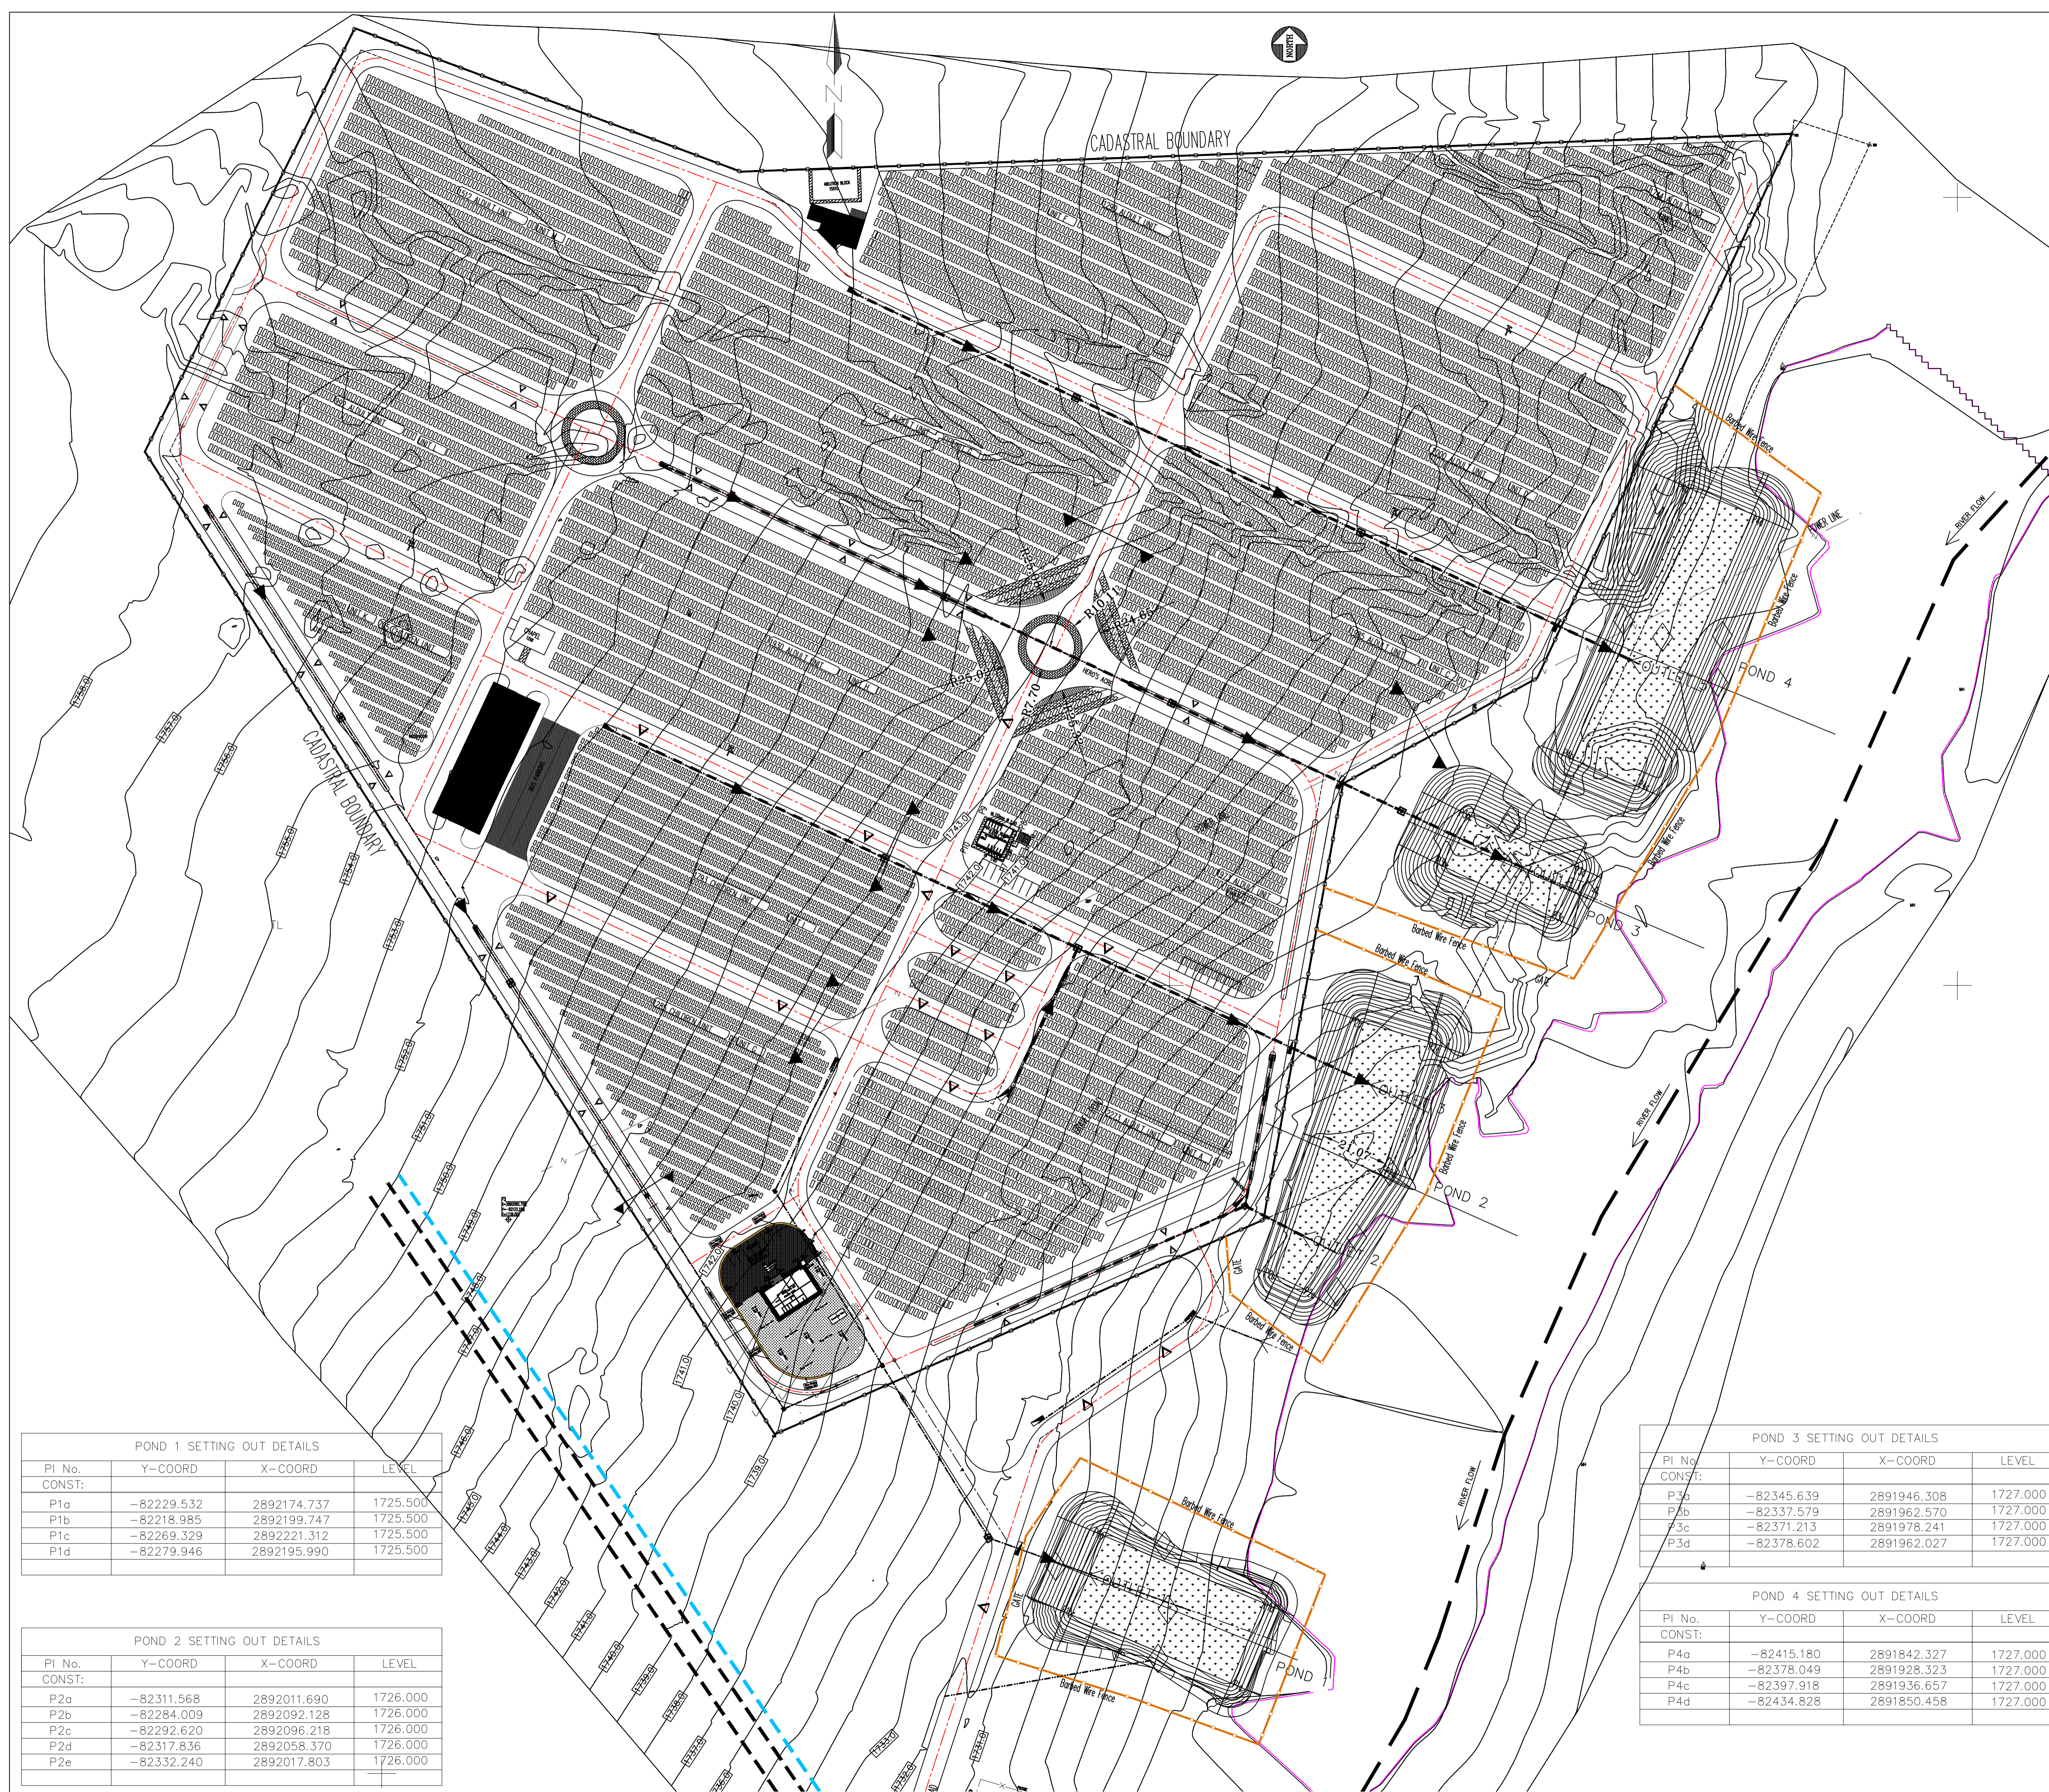

PI No.	Y-COORD	X-COORD	LEVEL
CONST:			
P1a	-82229.532	2892174.737	1725.500
P1b	-82218.985	2892199.747	1725.500
P1c	-82269.329	2892221.312	1725.500
P1d	-82279.946	2892195.990	1725.500

PI No.	Y-COORD	X-COORD	LEVEL
CONST:			
P2a	-82311.568	2892011.690	1726.000
P2b	-82284.009	2892092.128	1726.000
P2c	-82292.620	2892096.218	1726.000
P2d	-82317.836	2892058.370	1726.000
P2e	-82332.240	2892017.803	1726.000

PI No.	Y-COORD	X-COORD	LEVEL
CONST:			
P3a	-82345.639	2891946.308	1727.000
P3b	-82337.579	2891962.570	1727.000
P3c	-82371.213	2891978.241	1727.000
P3d	-82378.602	2891962.027	1727.000

PI No.	Y-COORD	X-COORD	LEVEL
CONST:			
P4a	-82415.180	2891842.327	1727.000
P4b	-82378.049	2891928.323	1727.000
P4c	-82397.918	2891936.657	1727.000
P4d	-82434.828	2891850.458	1727.000